


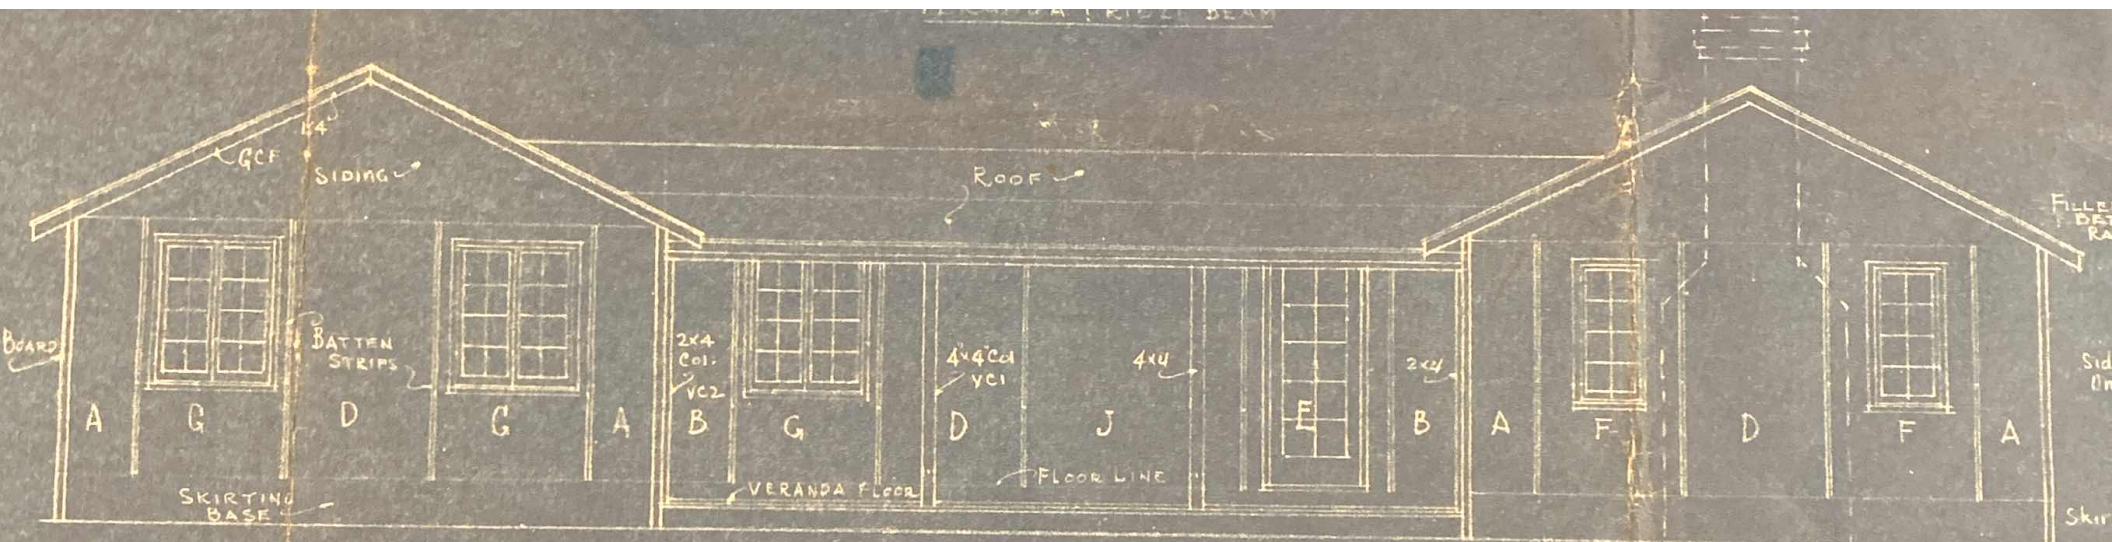

SCALE $\frac{1}{4}" = 1'-0"$

FRONT ELEVATION

SPECIAL SUMMER COTTAGE TO BE ERECTED AT PORT DALHOUSIE ON
FOR MR H. WOLFHARD, KITCHENER, ONT.

NO INTERIOR DOORS SUPPLIED.